
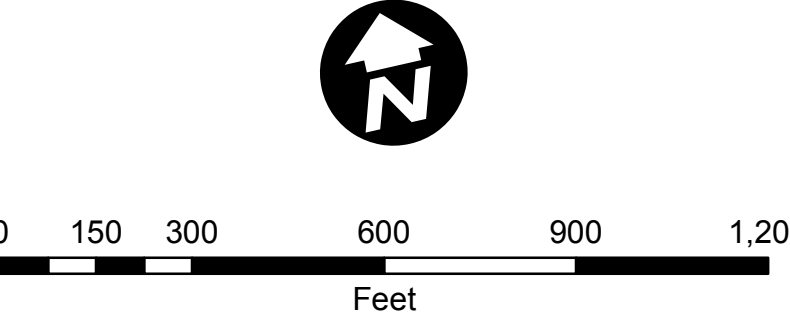
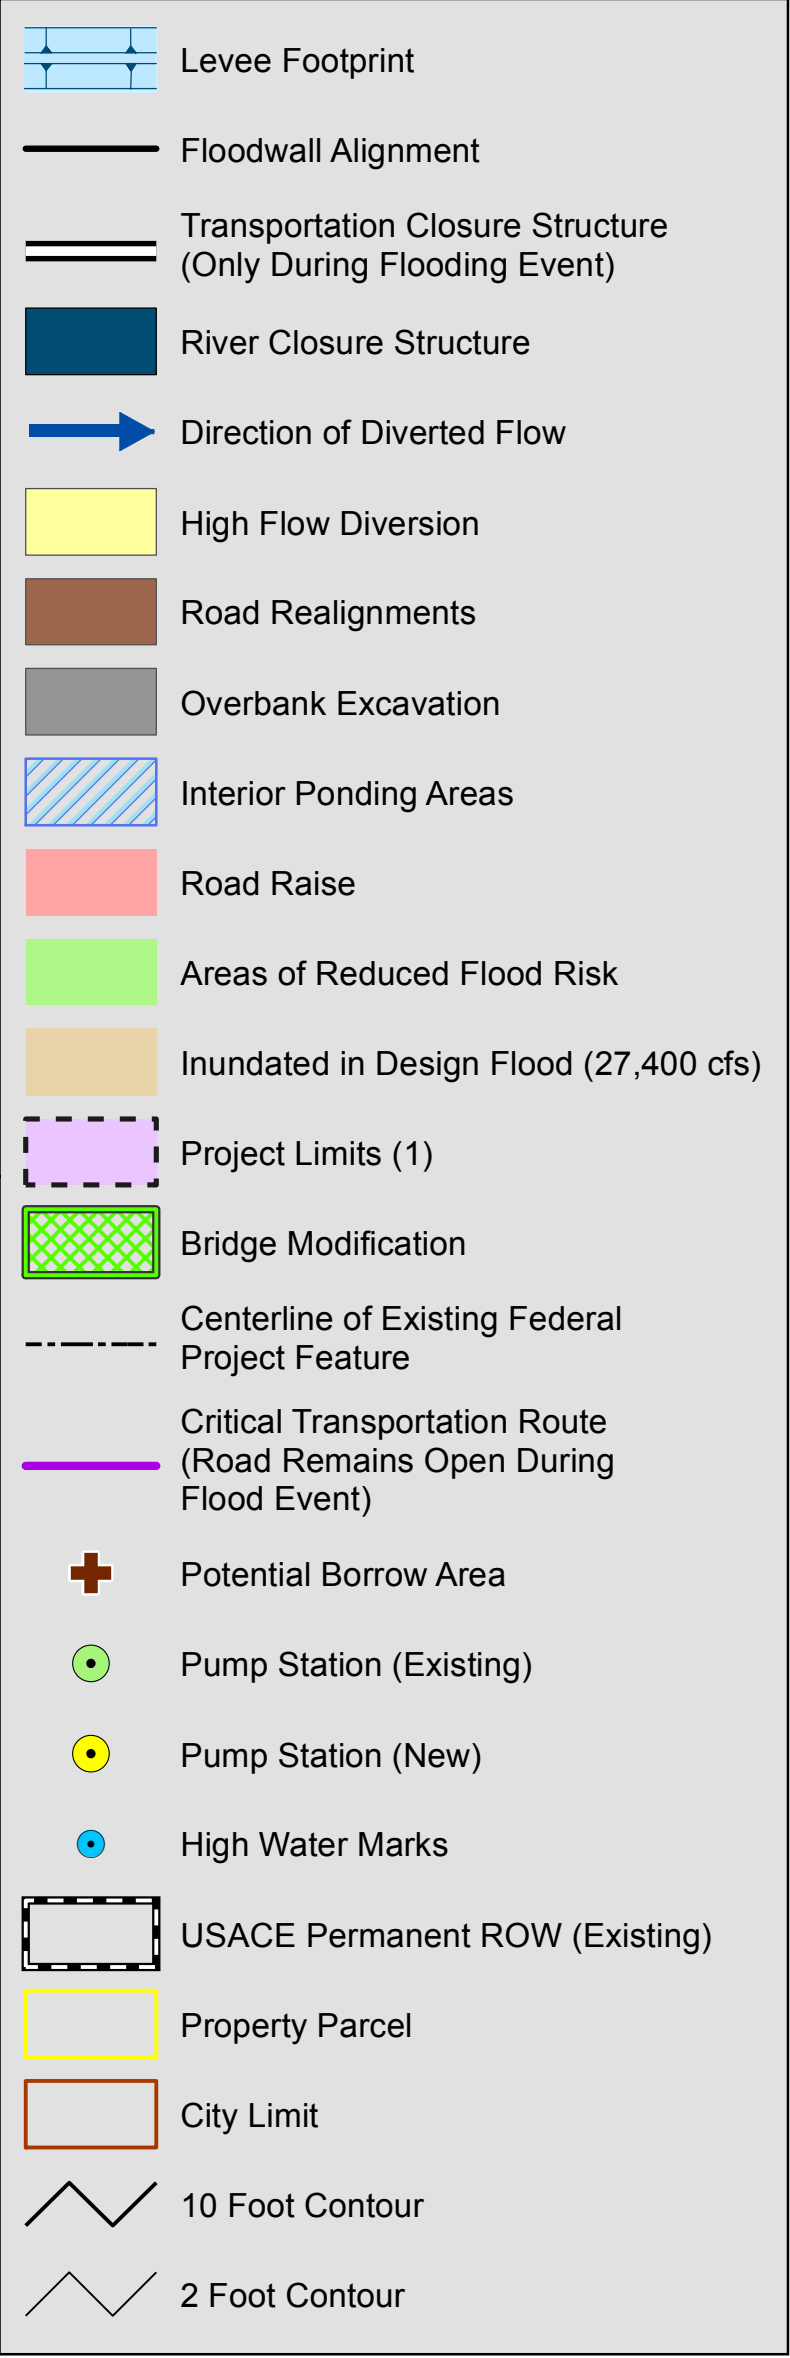


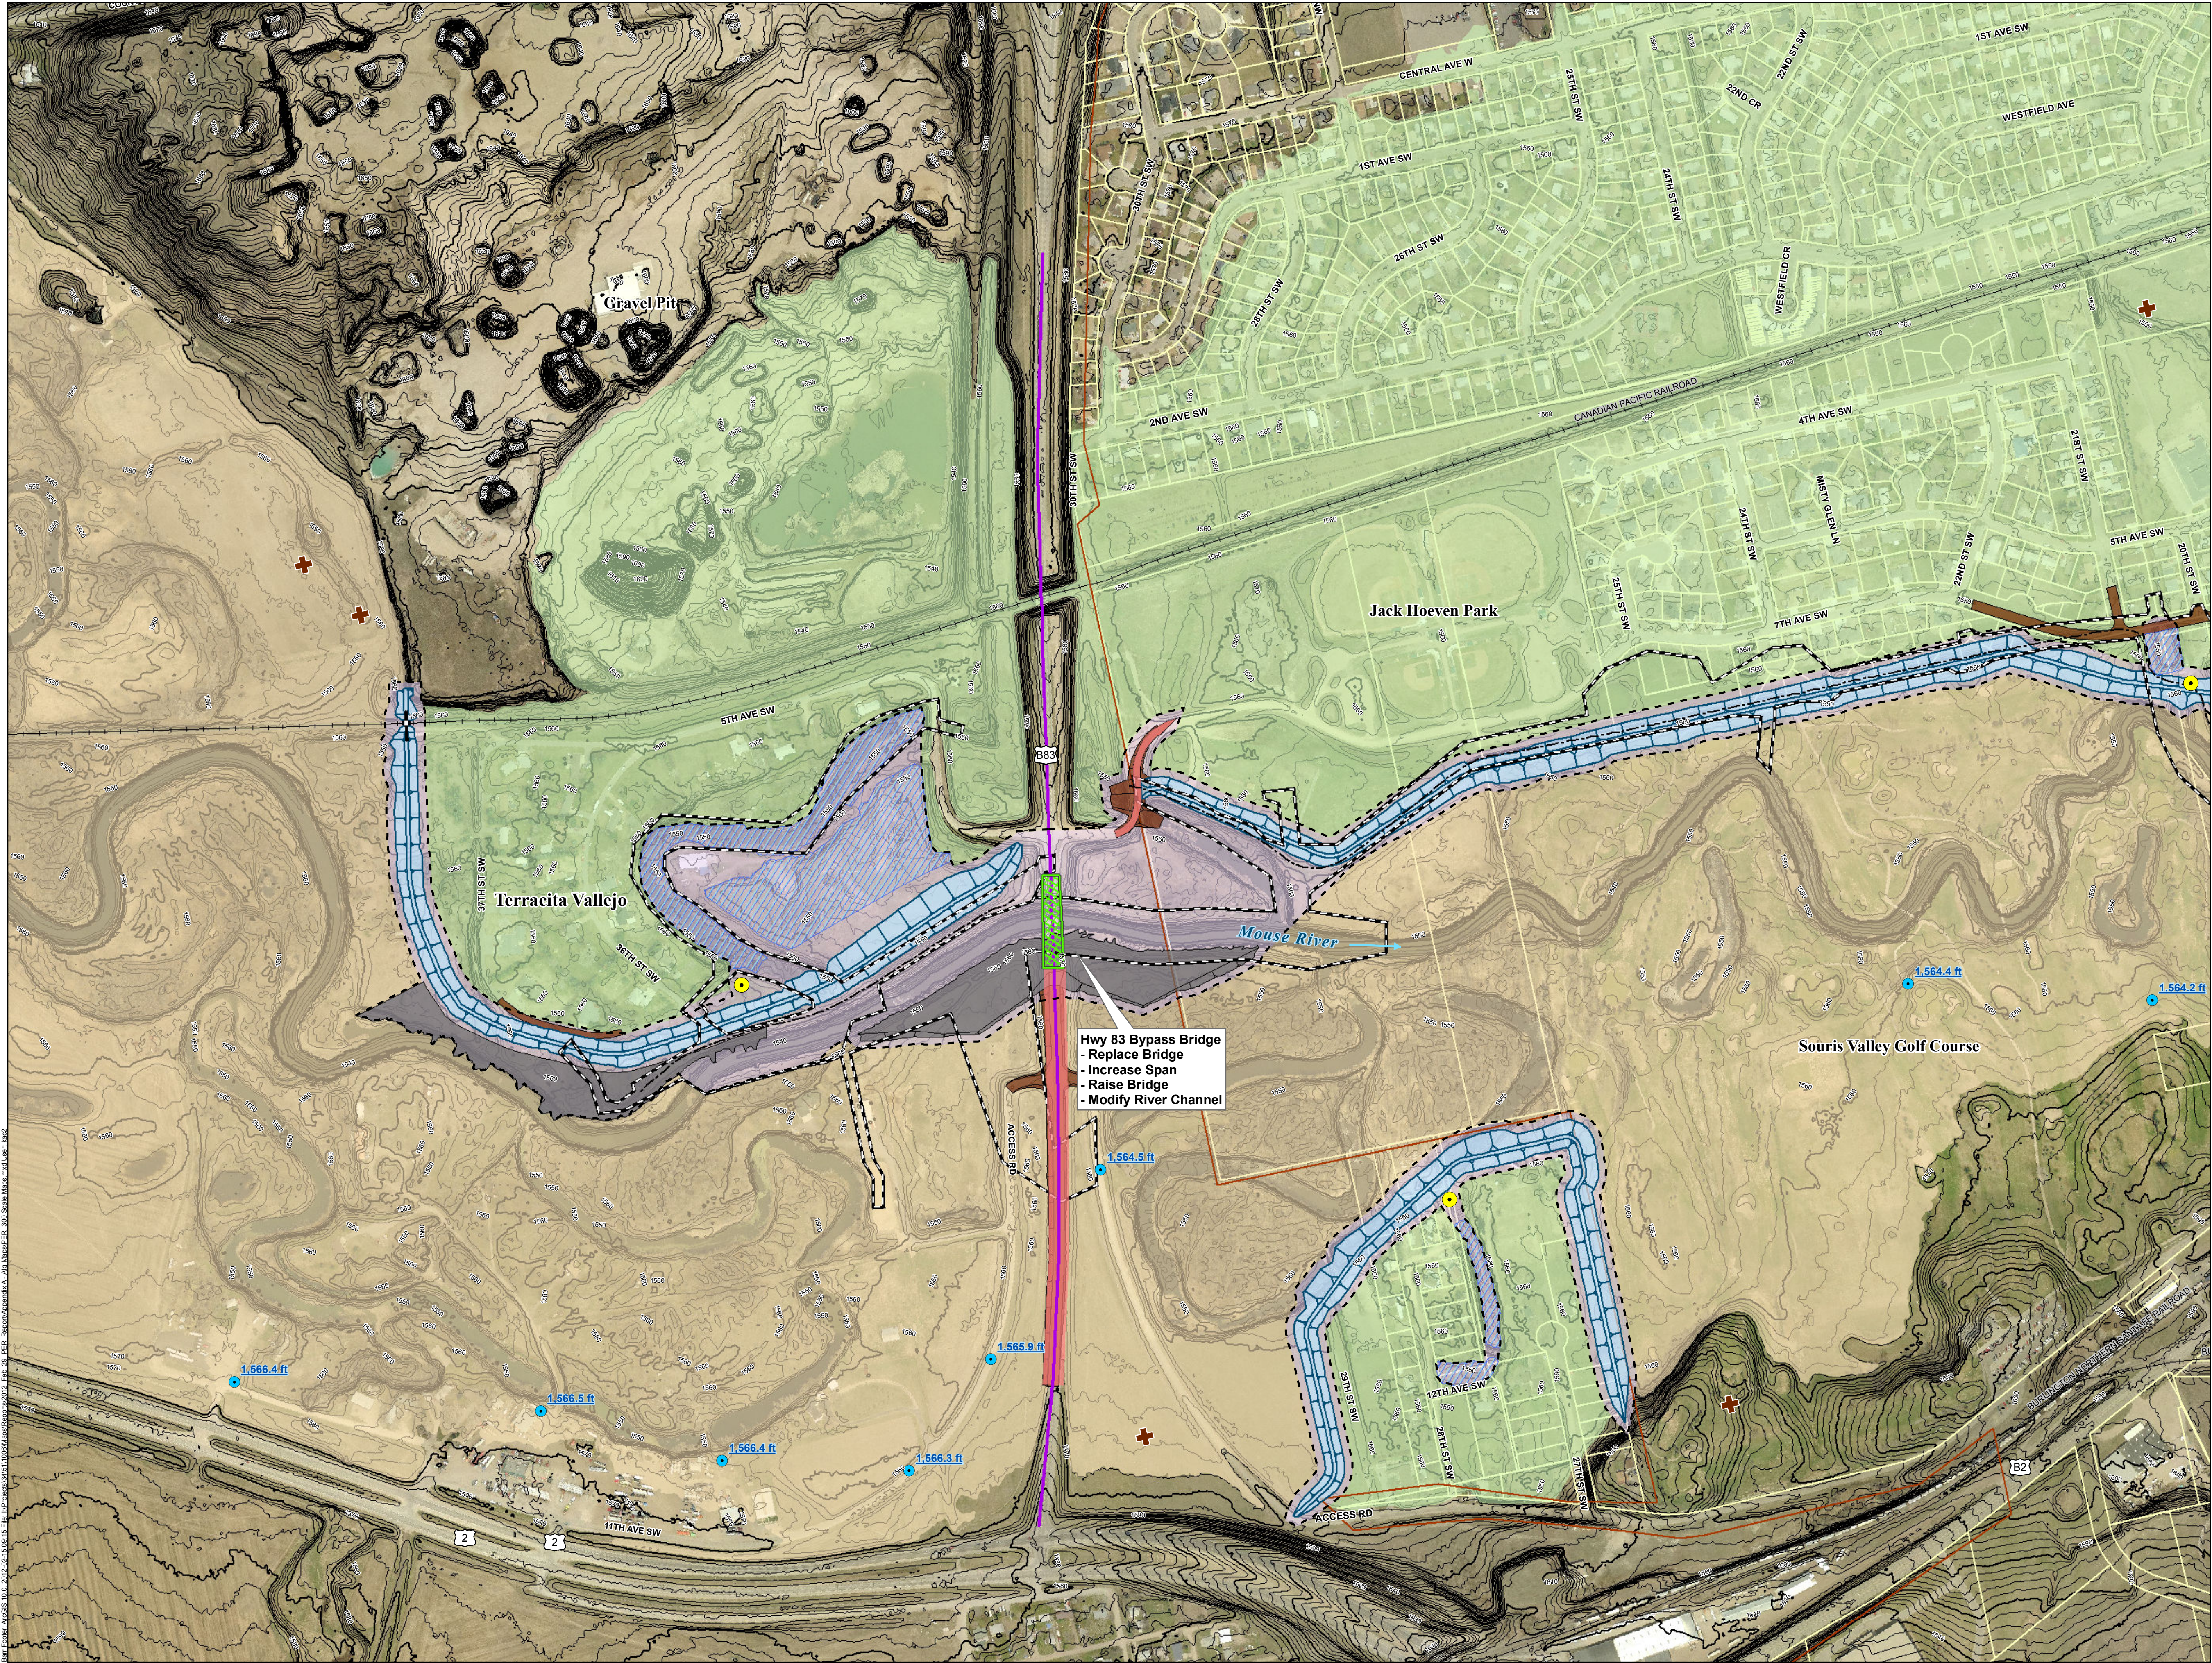

Coordinate System: NAD83, North Dakota  
State Plane Coordinate System, North Zone  
Vertical Datum: NGVD29  
2010 Aerial Photo

Preliminary Engineering Report  
February 29, 2012  
Mouse River Project  
Map 8 of 28

(1) Note: Project limits represent approximate right-of-way required for operation and maintenance of the preliminary flood risk reduction features. Features generally included within the project limits are levees, floodwalls, pump stations, pump station piping and gatewells, pump station ponding areas, high-flow diversions, channel realignments, overbank excavations, riprap/erosion control measures, boulder drop structures, transportation closure structures (including roadway and railroad closures), river closure structures, seepage control and collection systems, vegetation clear zones, and access for project inspection, operation and maintenance.